


844.300	844.300	844.300
-374.850	-378.400	-378.150
843.850	843.850	843.850
-374.850	-378.150	-378.150
842.800	842.800	842.800
-374.800	-378.400	-378.150

东莞市东城区立新股份经济联合社现场勘测图
543.550-375.400

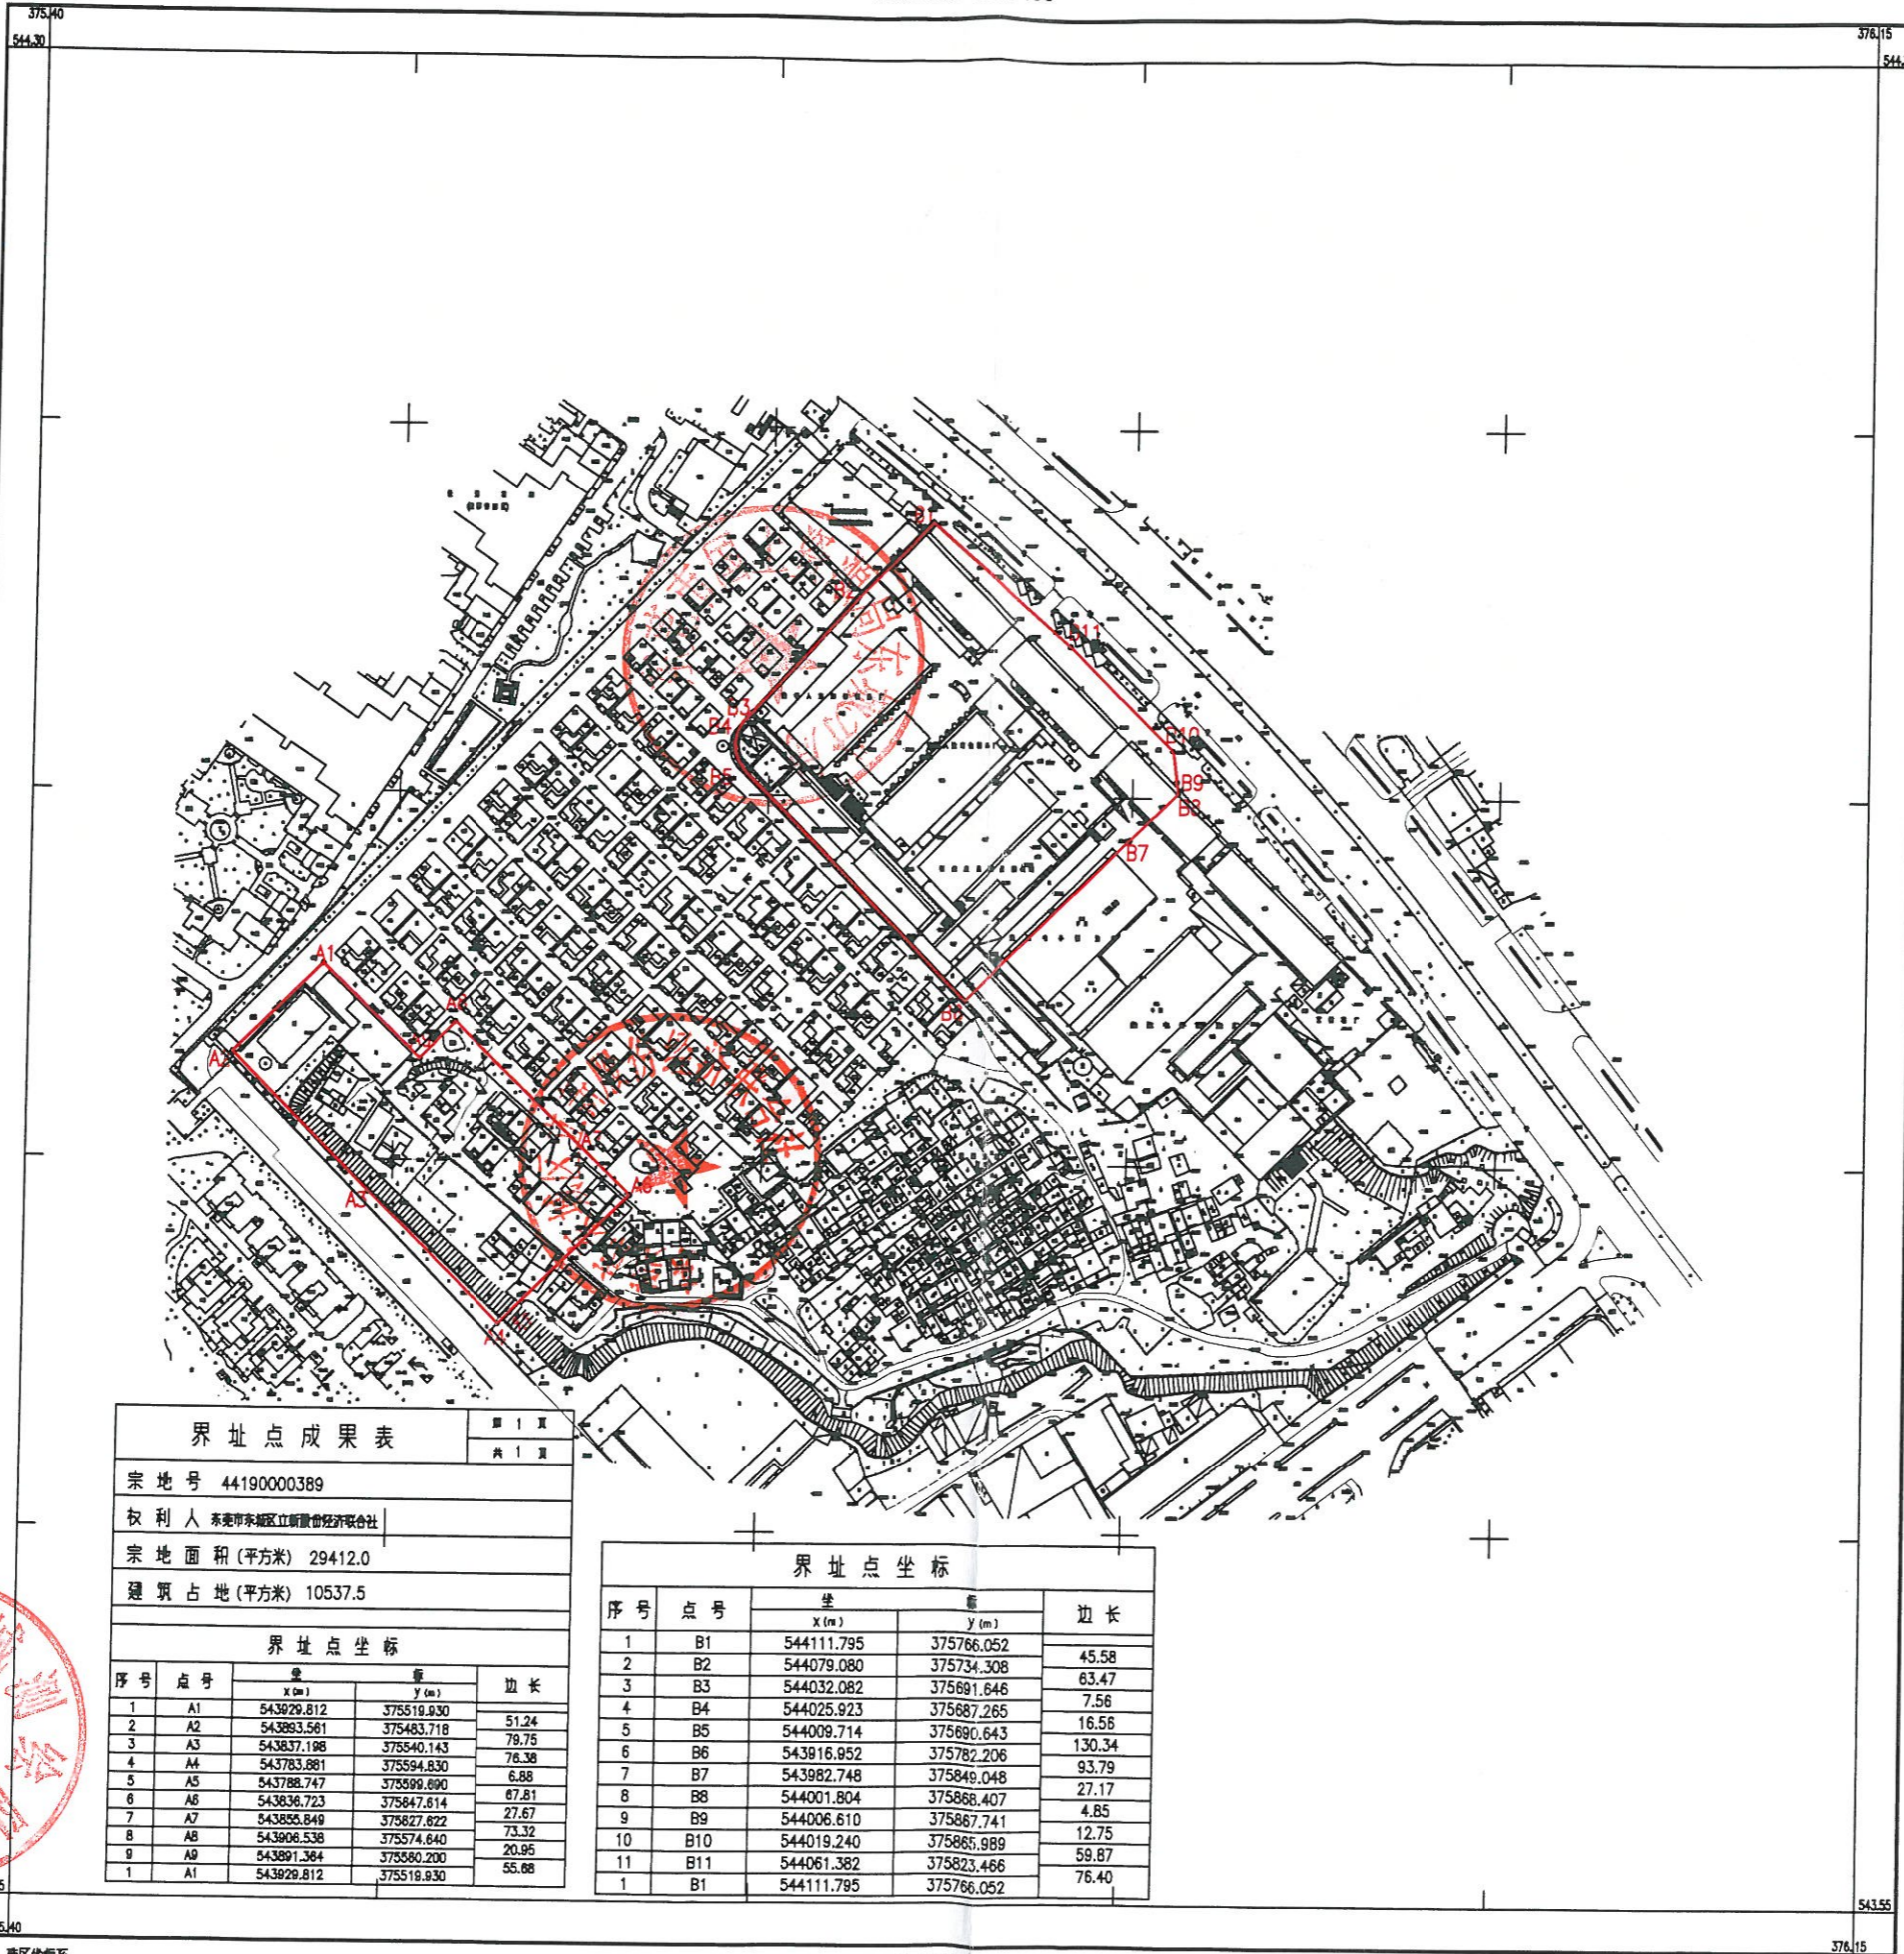

界址点成果表				
宗地号 44190000389				
权利人 东莞市东城区立新股份经济联合社				
宗地面积(平方米) 29412.0				
建筑占地(平方米) 10537.5				
界址点坐标				
序号	点号	X(m)	Y(m)	边长
1	A1	543829.812	375519.930	51.24
2	A2	543893.561	375483.718	79.75
3	A3	543837.198	375540.143	76.38
4	A4	543783.881	375594.830	6.88
5	A5	543788.747	375599.890	87.81
6	A6	543836.723	375647.814	27.67
7	A7	543885.849	375627.822	73.32
8	A8	543906.538	375574.640	20.95
9	A9	543891.364	375580.200	55.88
1	A1	543829.812	375519.930	

界址点坐标				
序号	点号	坐 标		边长
		X(m)	Y(m)	
1	B1	544111.795	375766.052	45.58
2	B2	544079.080	375734.308	63.47
3	B3	544032.082	375691.646	7.56
4	B4	544025.923	375687.265	16.58
5	B5	544009.714	375690.643	130.34
6	B6	543916.952	375782.206	93.79
7	B7	543982.748	375849.048	27.17
8	B8	544001.804	375868.407	4.85
9	B9	544006.610	375867.741	12.75
10	B10	544019.240	375865.989	59.87
11	B11	544061.382	375823.466	76.40
1	B1	544111.795	375766.052	



球面坐标系
85国家高程
2007年版本
2017年07月

1:1500

备注: 测量员:
绘图员:
审核员: